


CUSTOMER APPROVAL:

ENGINEER APPROVAL:

# STORMTANK PLAN

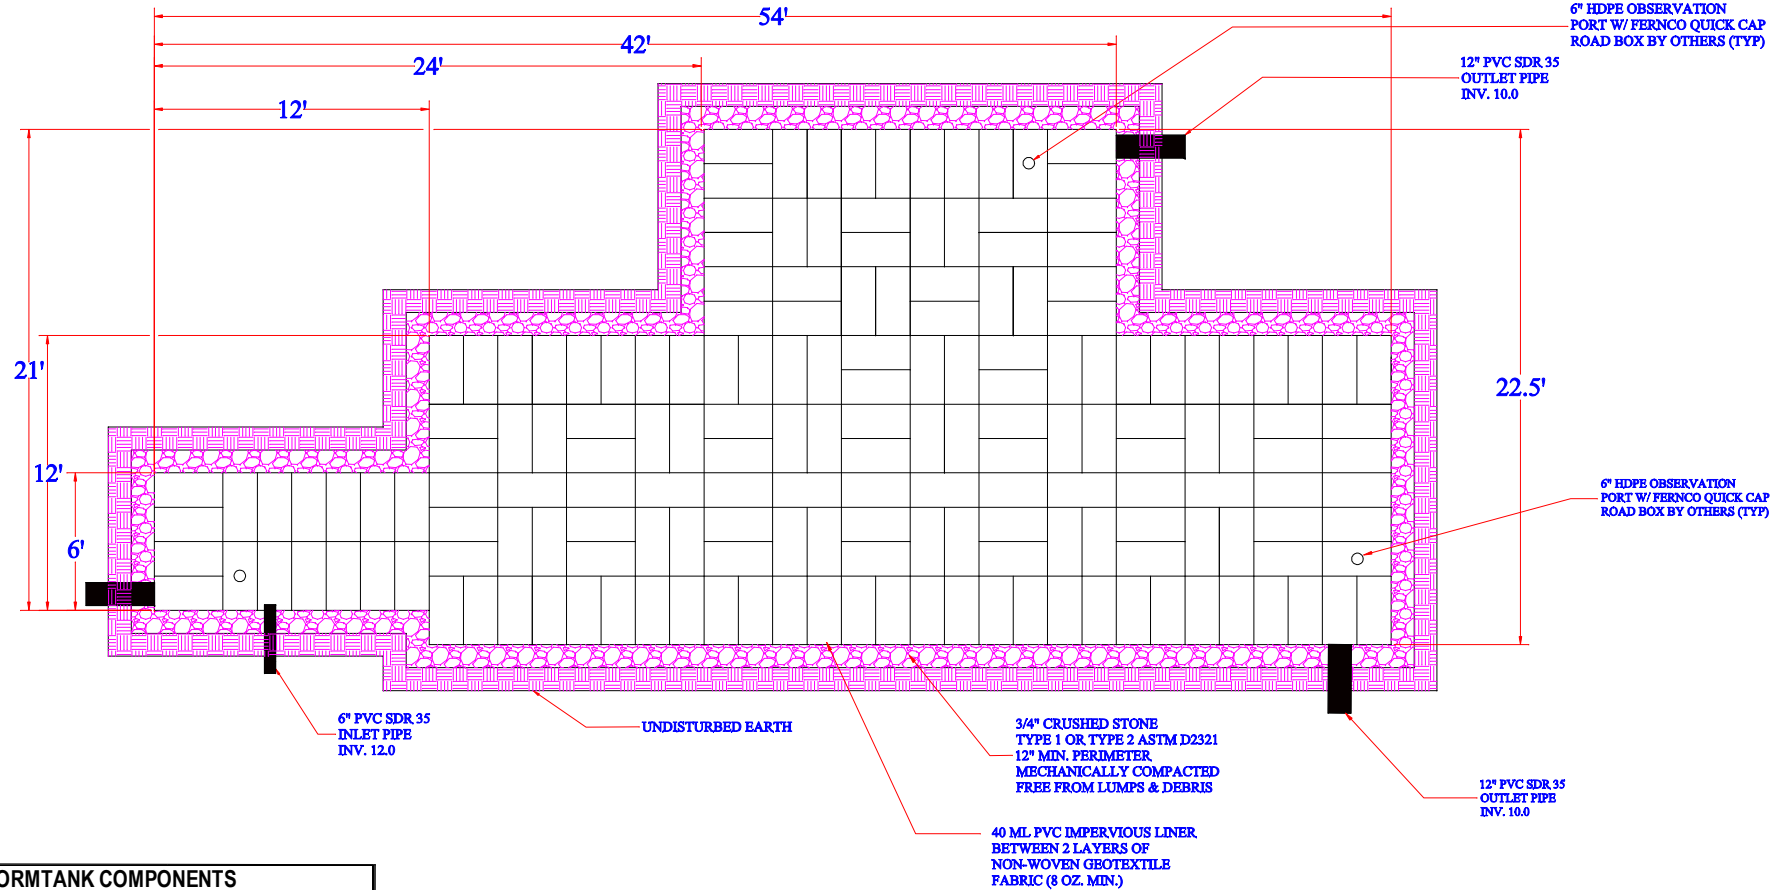

STORMTANK COMPONENTS	
ITEM	QUANTITY
MODULES	178
TOP/BOTTOM PLATENS	356
SIDE	102
36" COLUMNS	1424
STORMTANK CAPACITY (CF)	2331

**VARI-TECH L.L.C**

DWR. BY: DEB COLBERT, P.E.

SIZE  
A

VARI-TECH REP. AP:  
DLC/WSH

DWG NAME:  
VNA - SYSTEM #4

REV  
001

CUSTOMER: CAVILIERI CONSTRUCTION

SCALE: NTS

DATE: 02/21/11

SHEET: 4 OF PAGE 7