


CUSTOMER APPROVAL:

ENGINEER APPROVAL:

STORMTANK PLAN

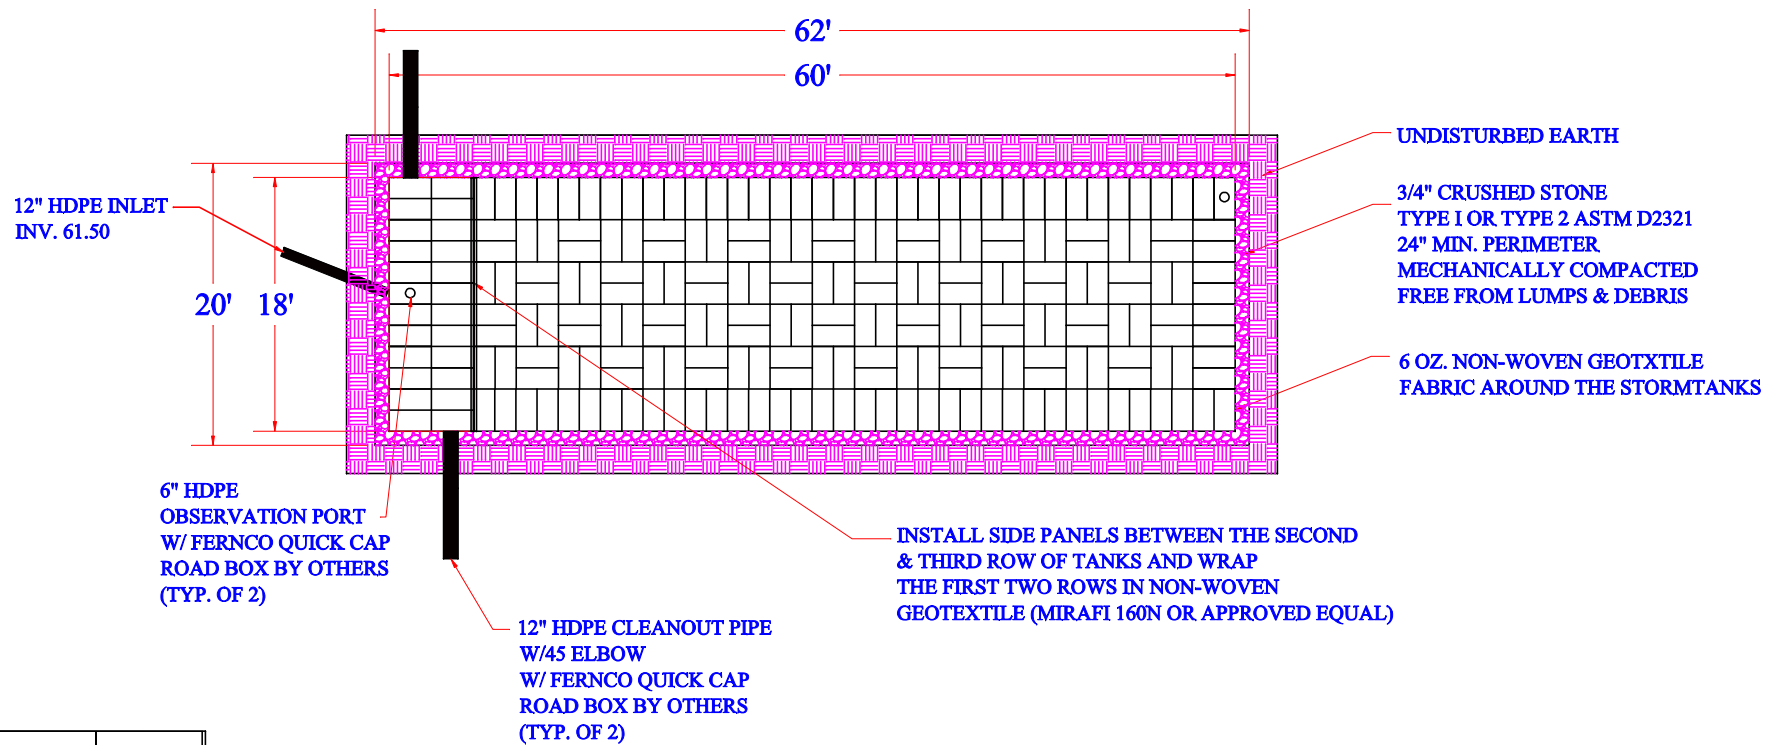

ITEM	TOTALS
STORMTANK COMPONENTS	
MODULES	240
TOP/BOTTOM PLATENS	480
SIDE	152
36" COLUMNS	1920
TOTAL STORMTANK CAPACITY (CF)	3142.8

VARI-TECH L.L.C

DWR BY: DC/DLC

SIZE: B

VARI-TECH RESP AP: DEB C. PE

DWG NAME: BLANCHETTE BR. - PLAN VIEW

REV: 001

CUSTOMER: R.J.GRONDIN & SONS

SCALE: NTS

DATE: 5/15/12

SHEET: 1 OF 3